



PLAN SHOWING THE PROPOSED CONSTRUCTION OF THE KALYANAMANDAPAM BUILDING AT S.No. 113/1 & 114B/1, THIRUKAZHUKUNDRAM TOWN PANCHAYAT & TALUK, KANCHIPURAM DISTRICT.


[SCALE 1:100]

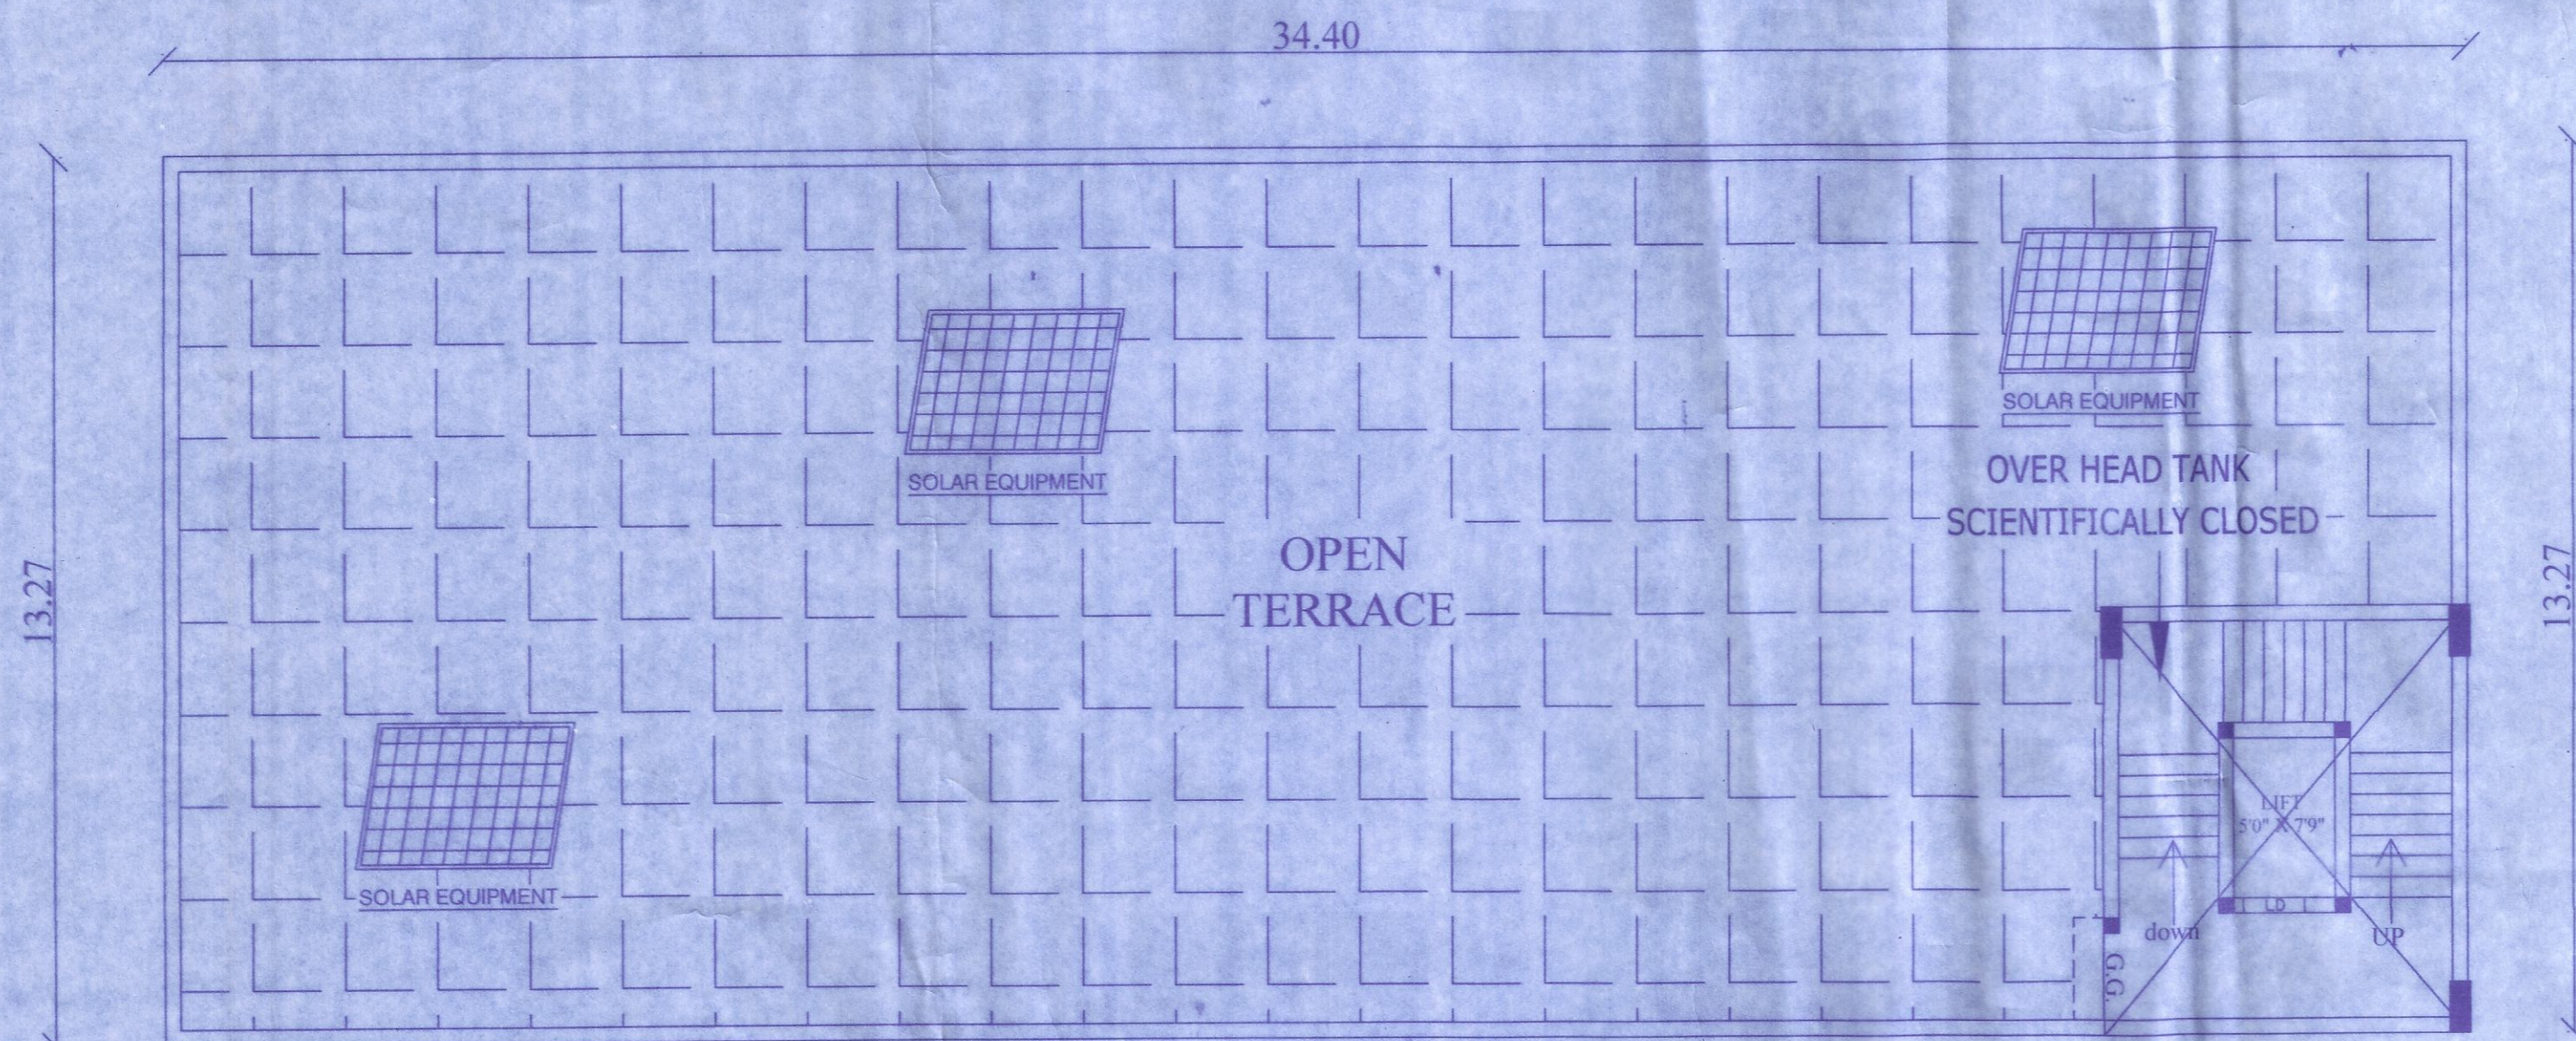


TERRACE FLOOR PLAN

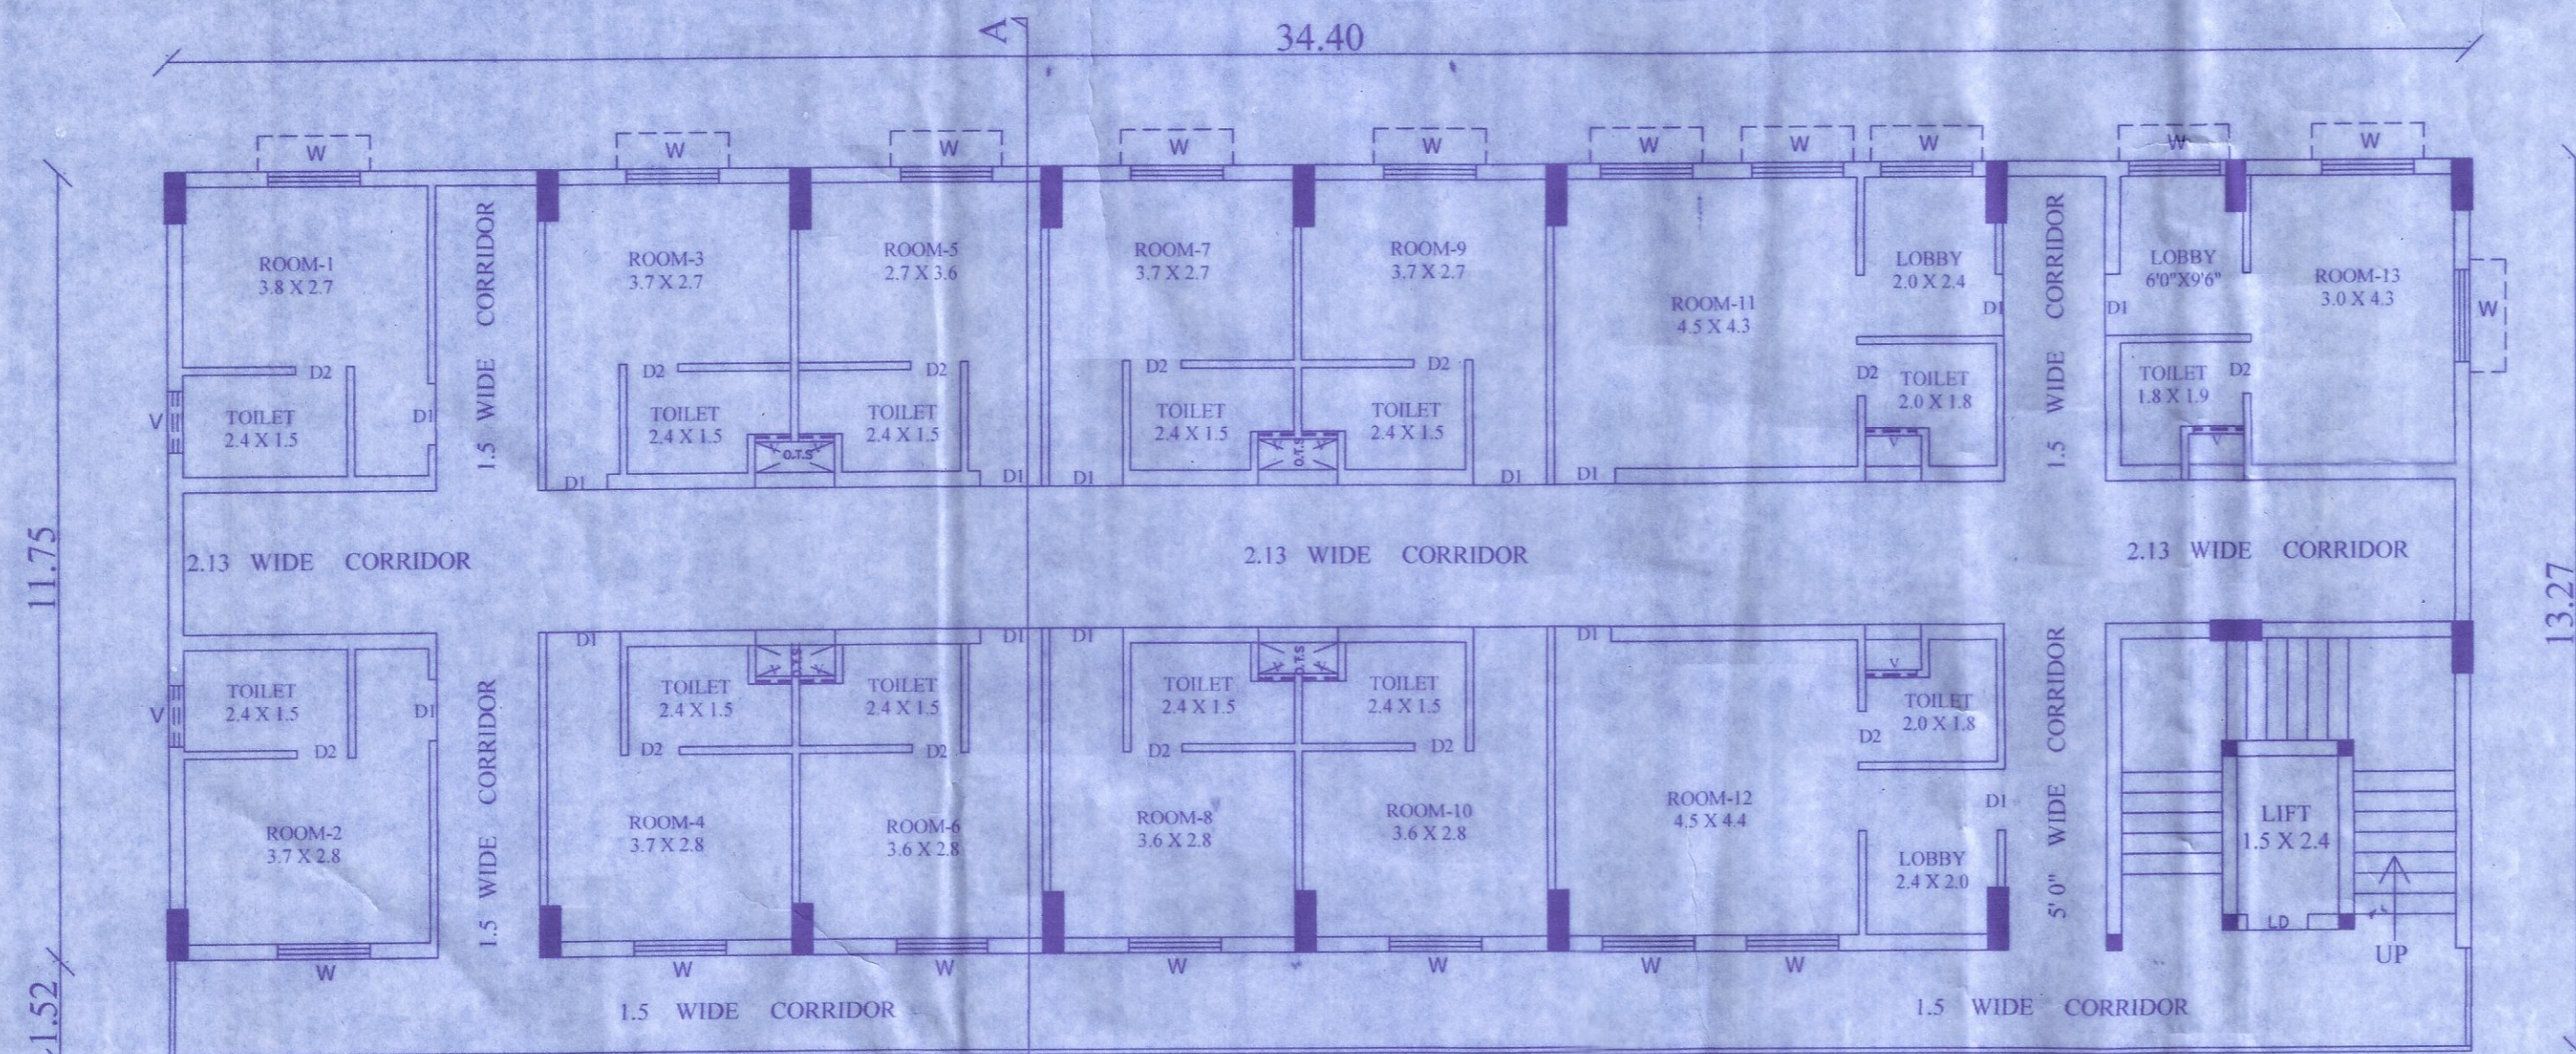



SECOND FLOOR PLAN

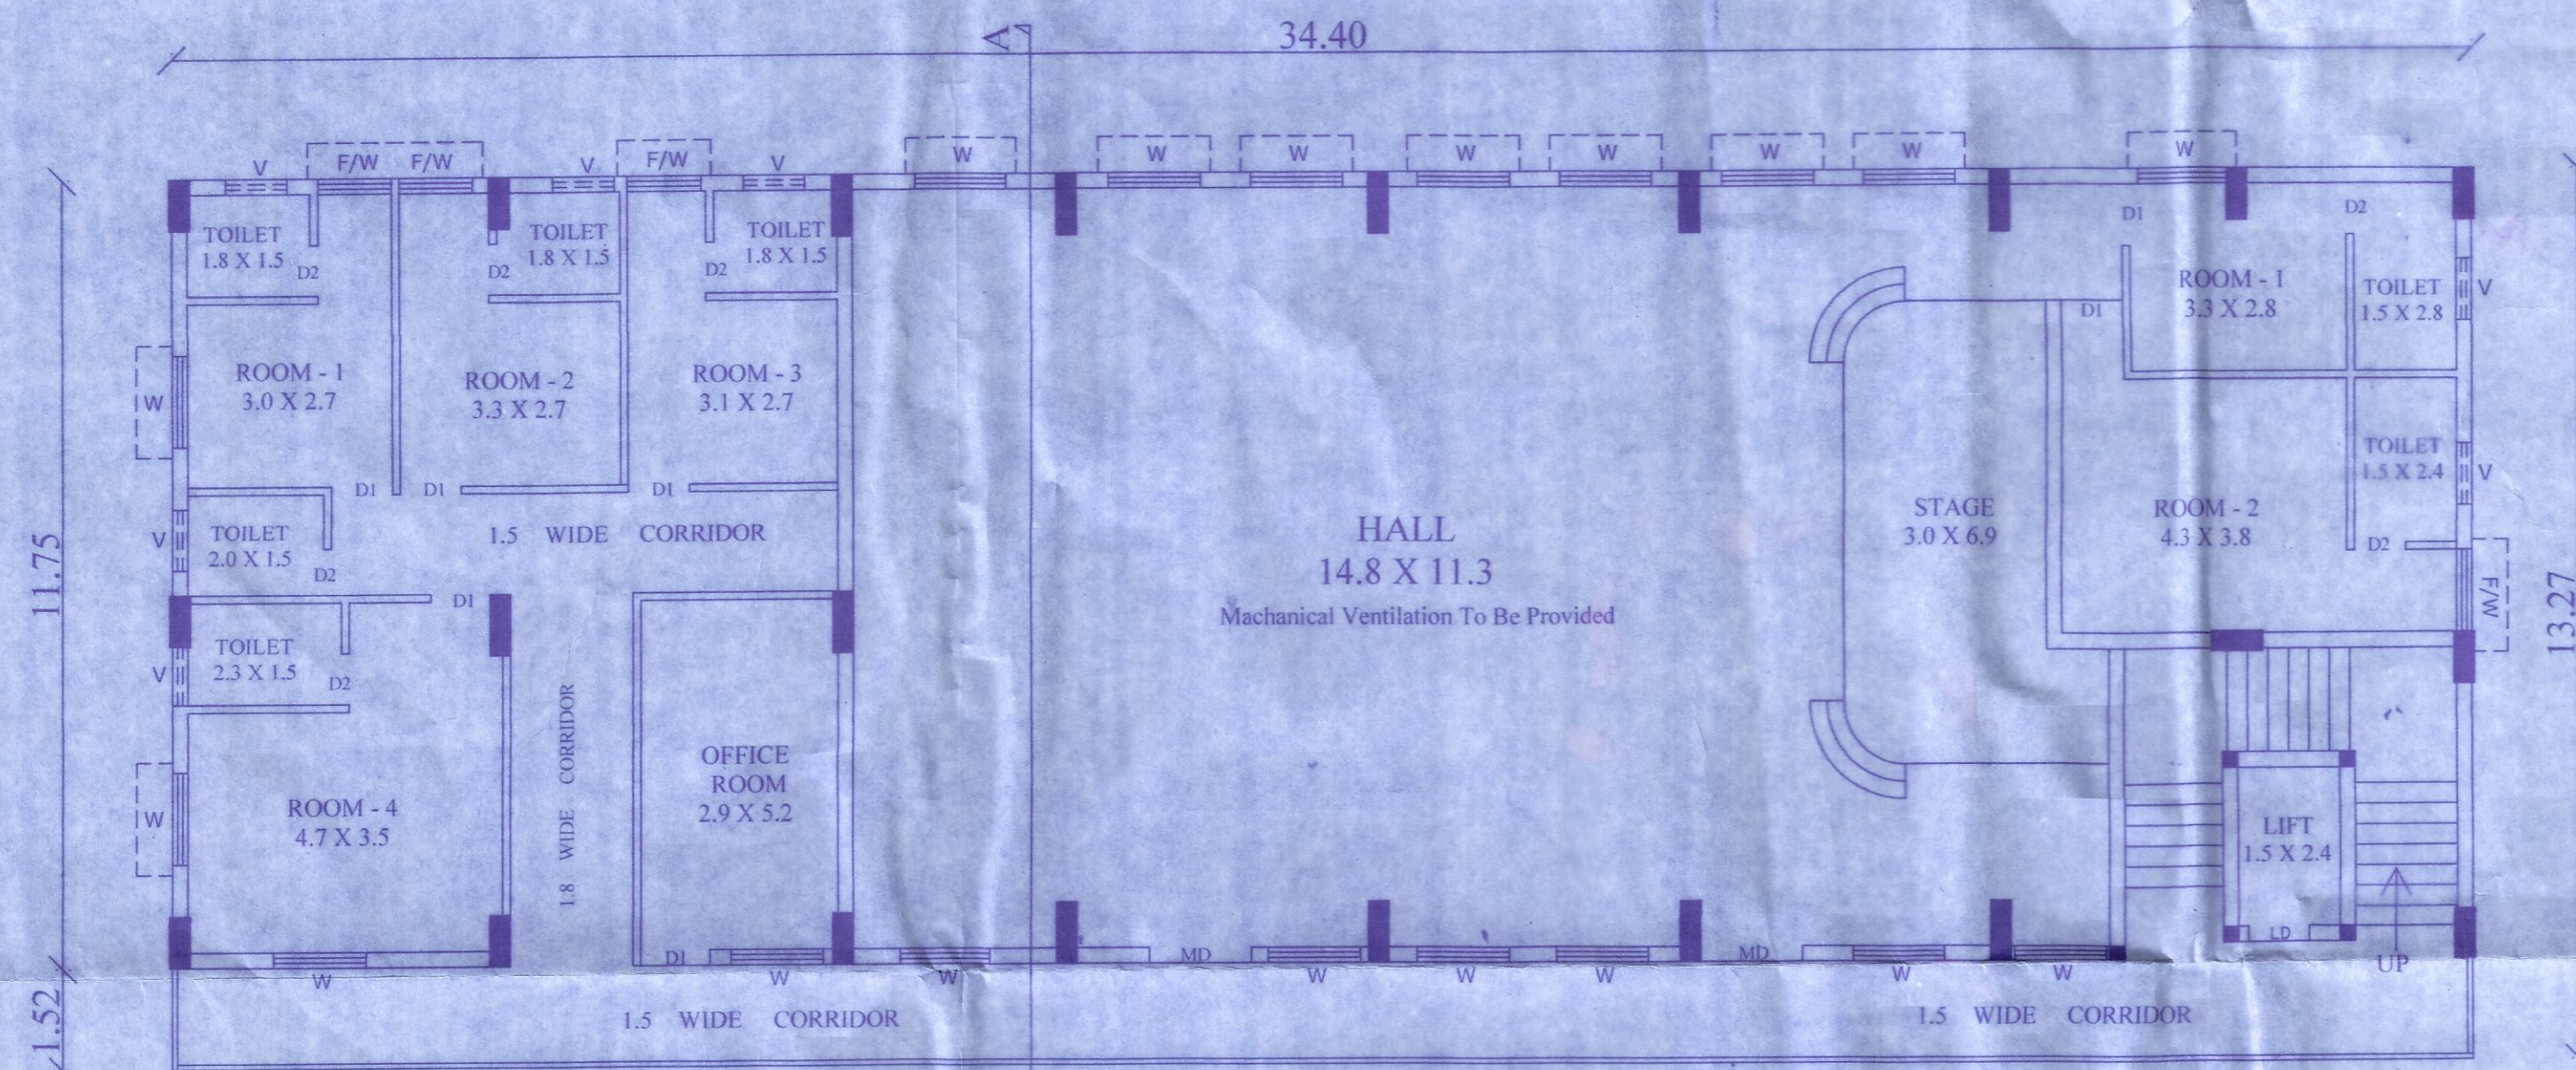


FIRST FLOOR PLAN

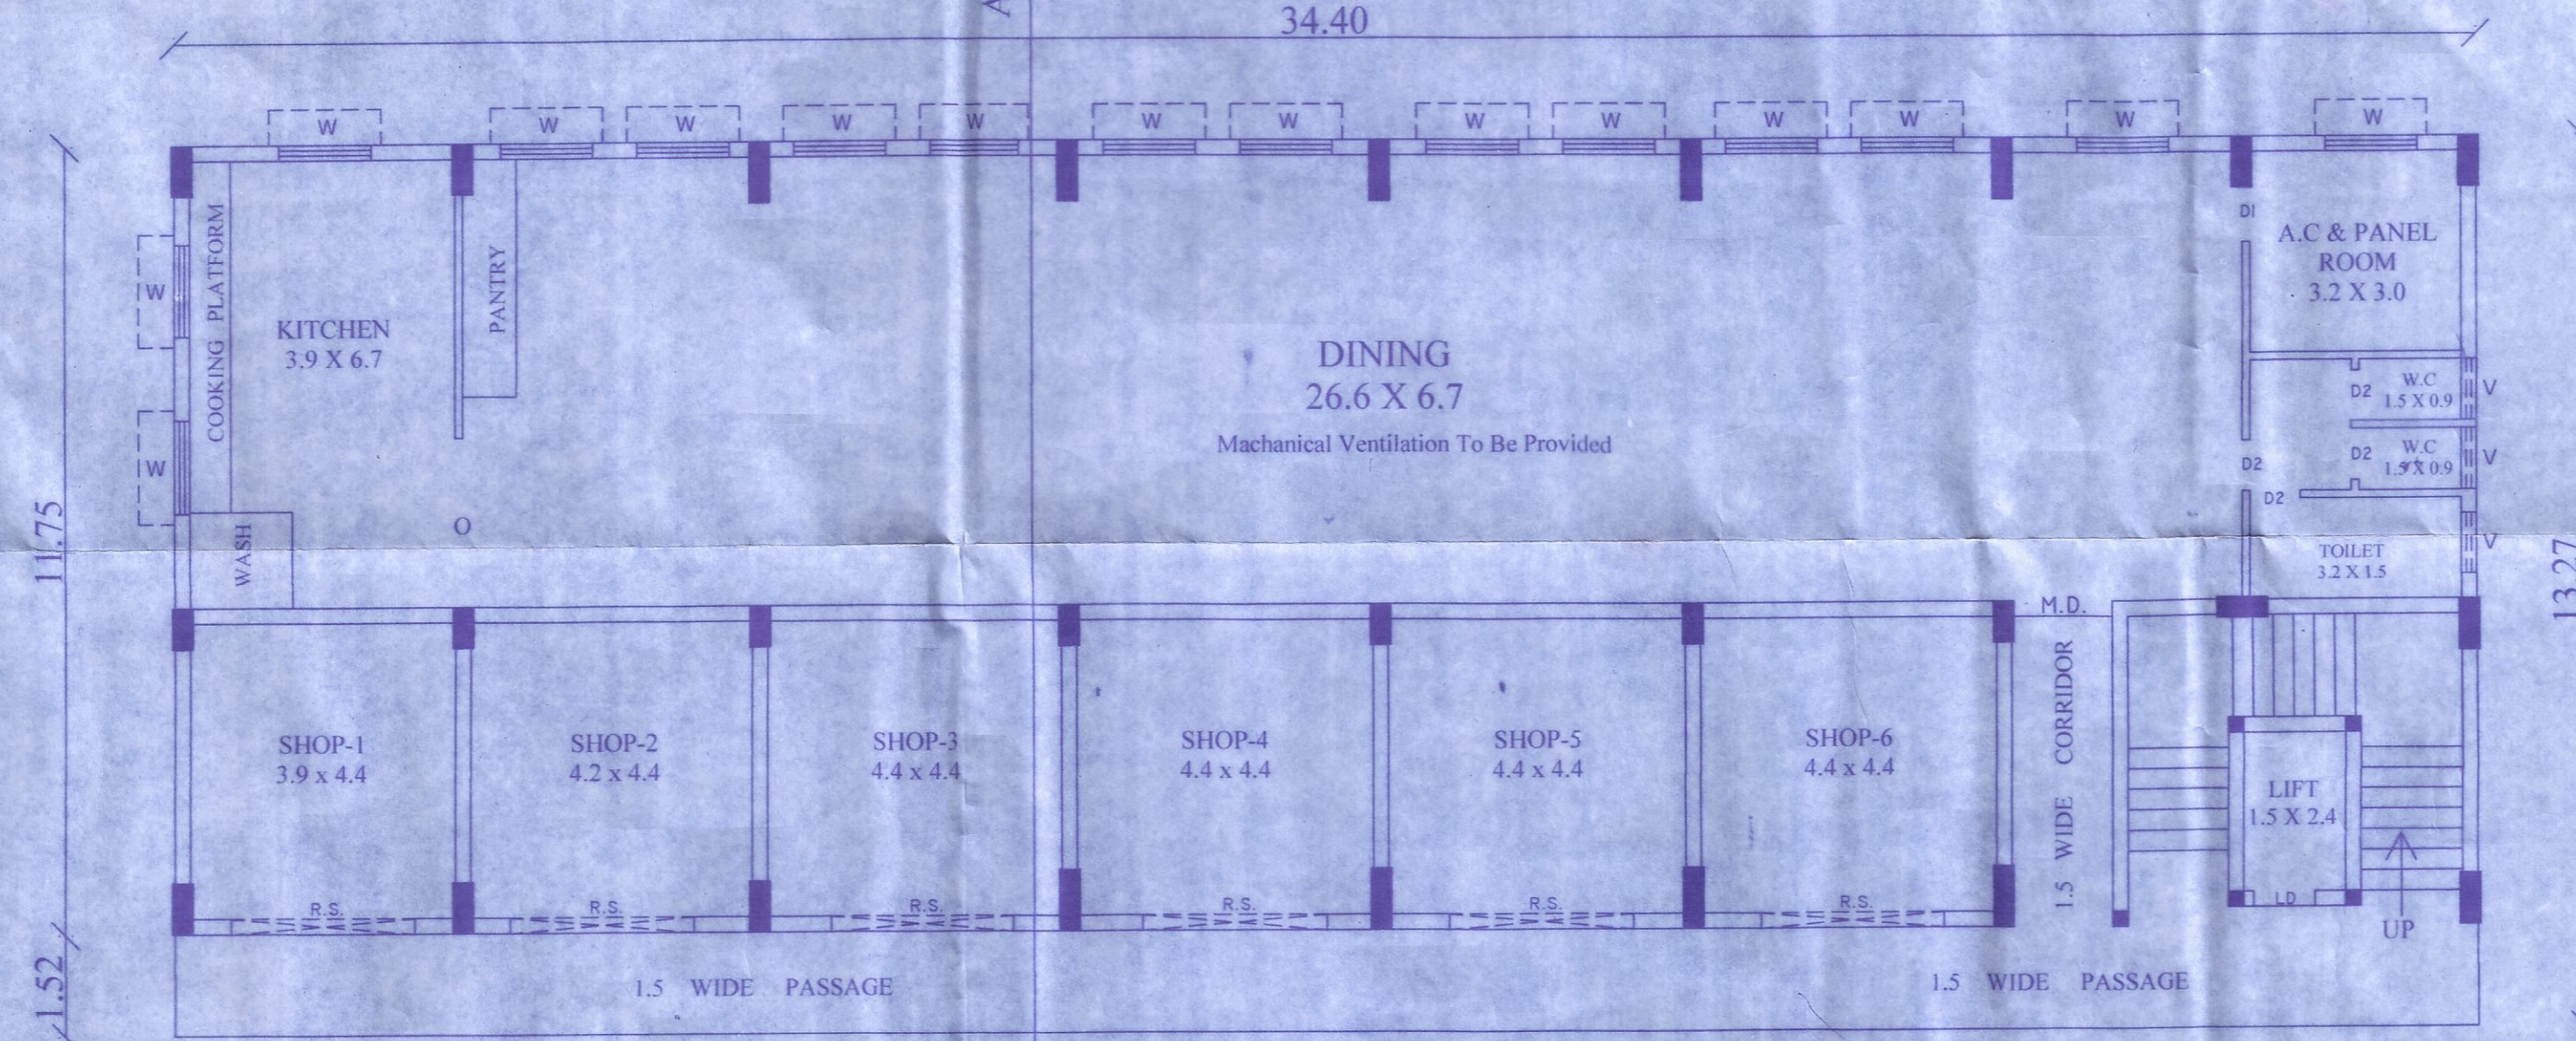



GROUND FLOOR PLAN

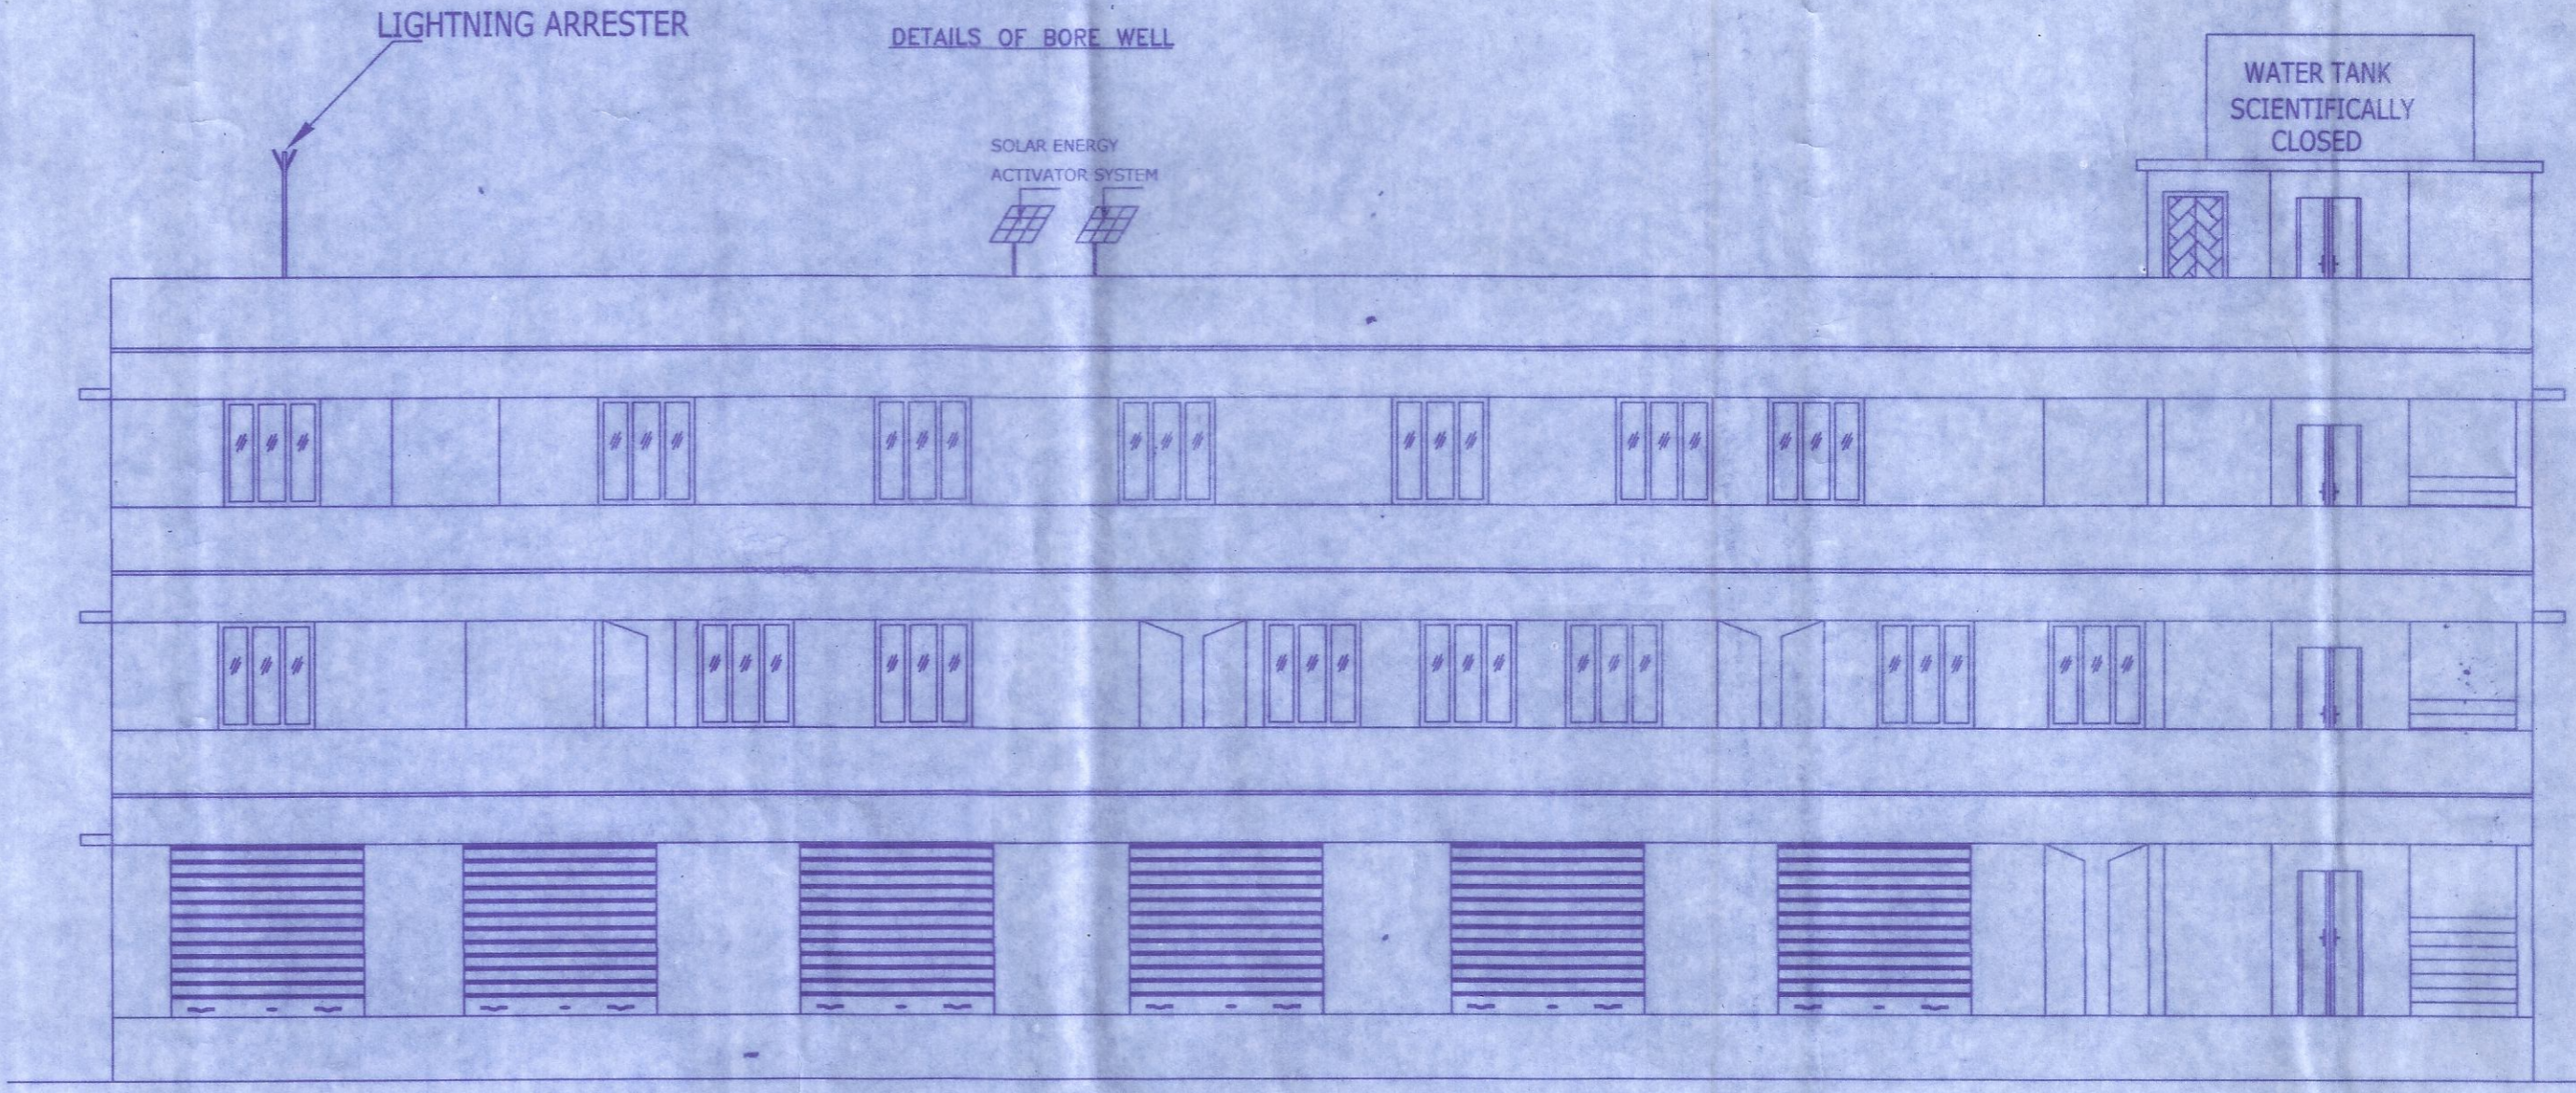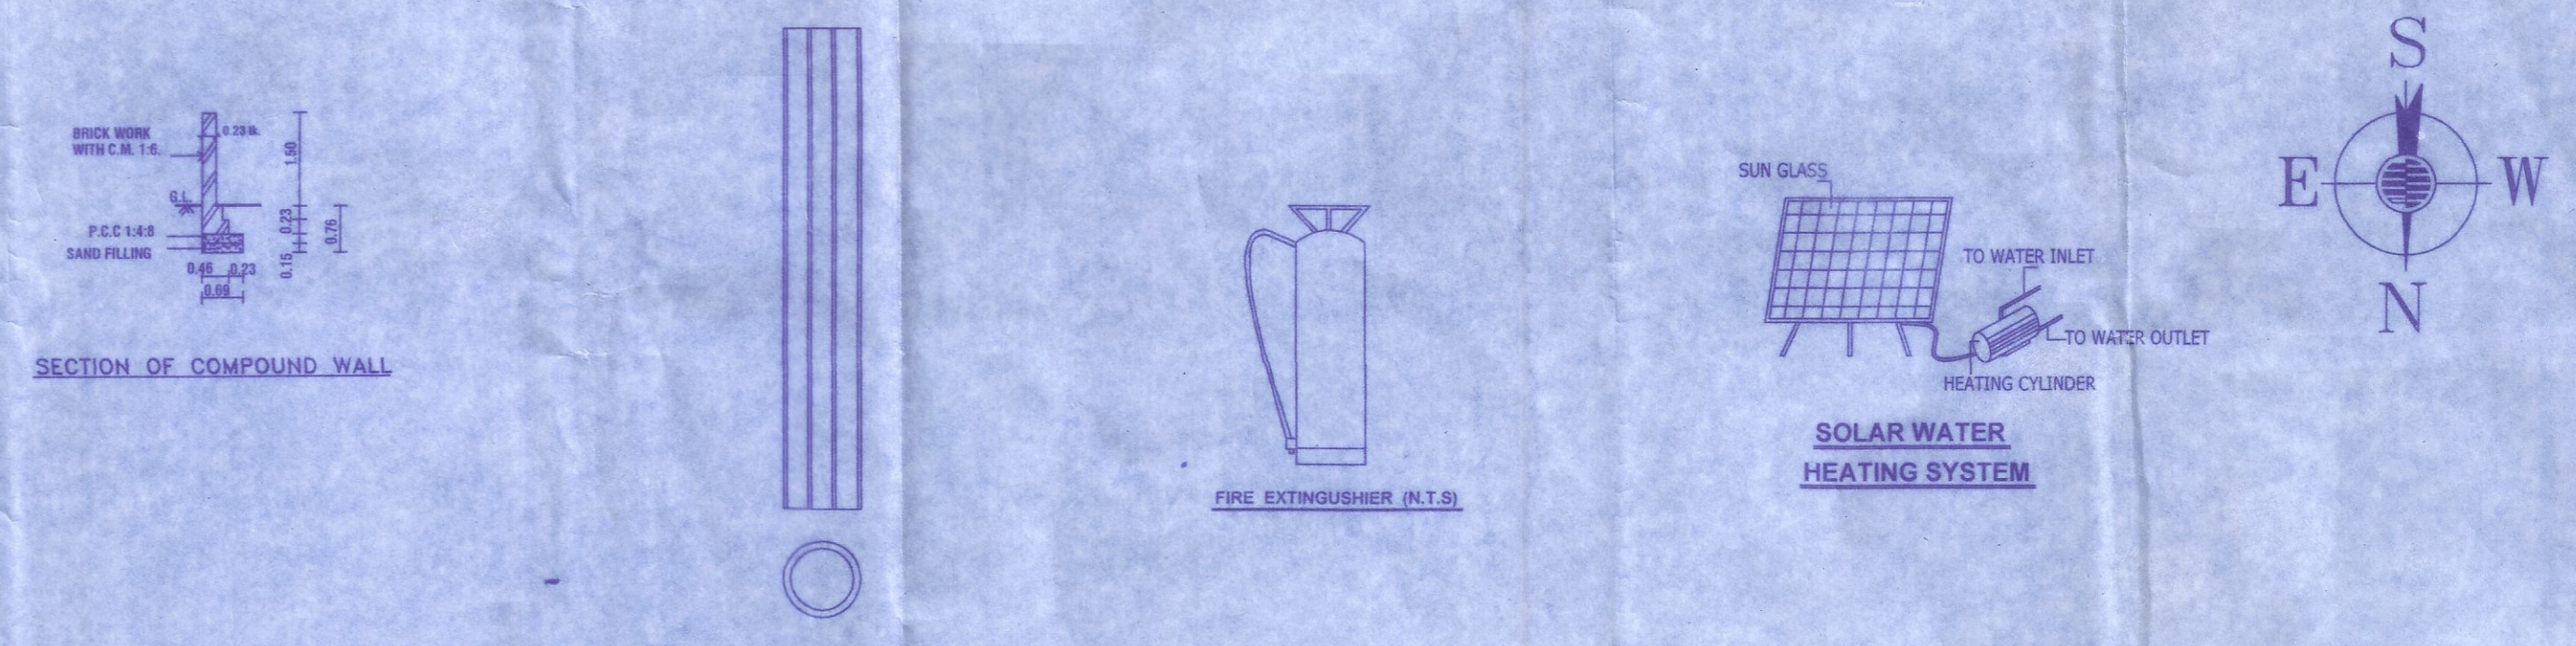



FRONT ELEVATION

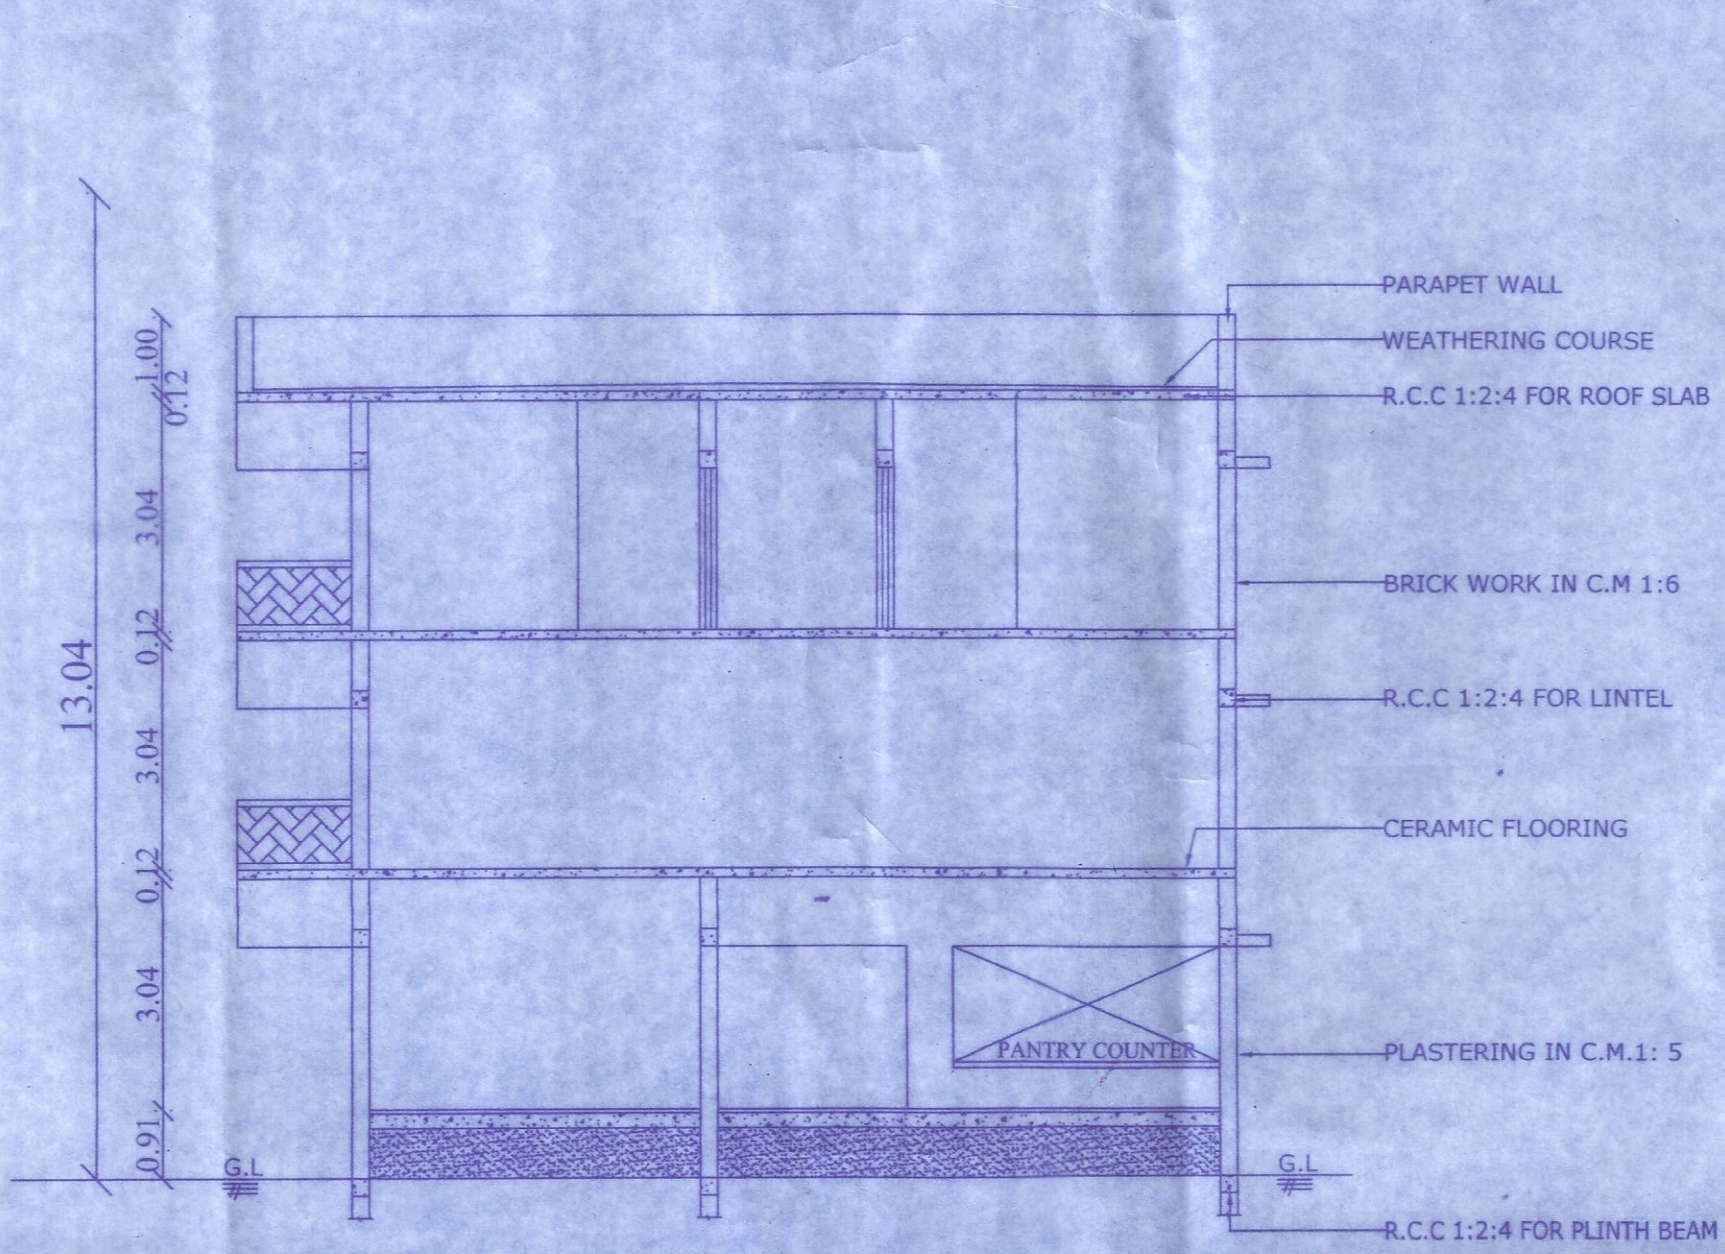


SECTION ON 'AA'

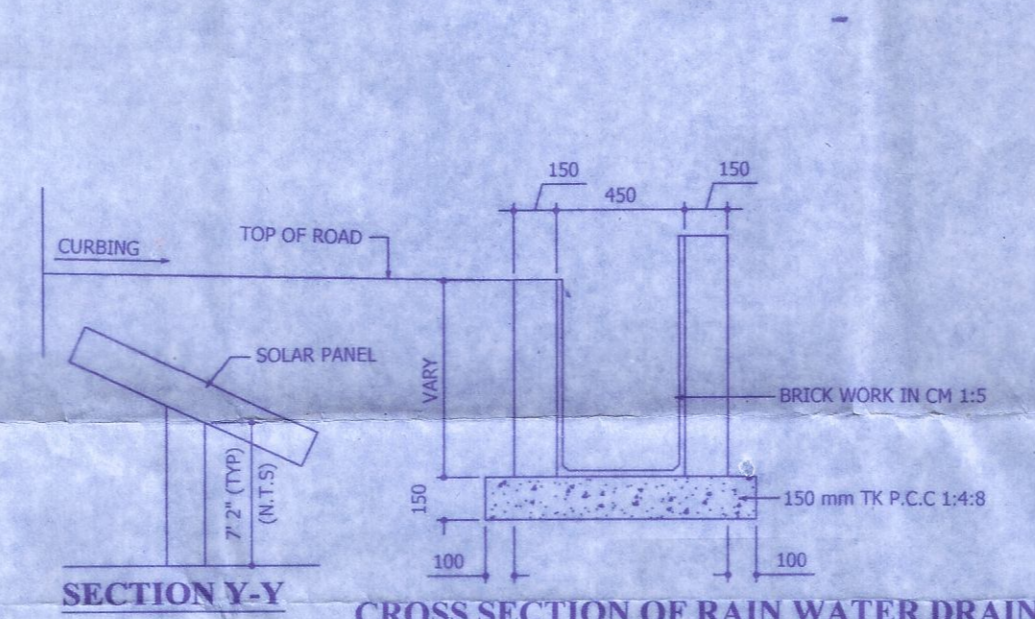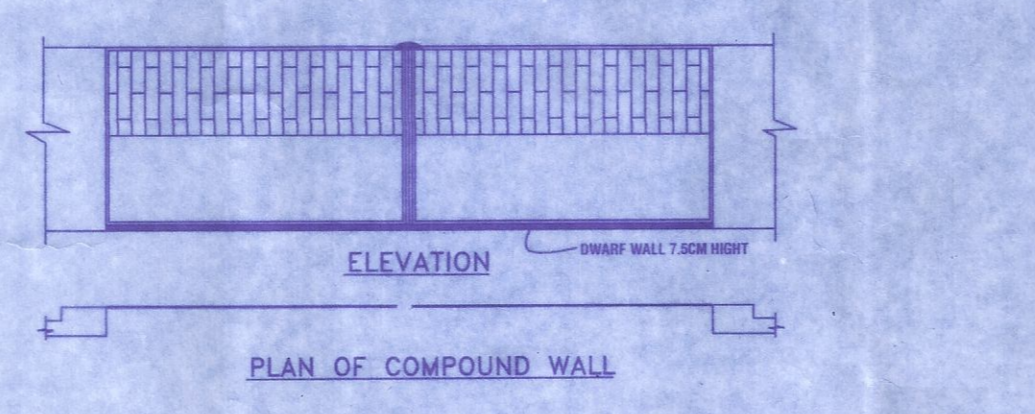

SECTION Y-Y CROSS SECTION OF RAIN WATER DRAIN

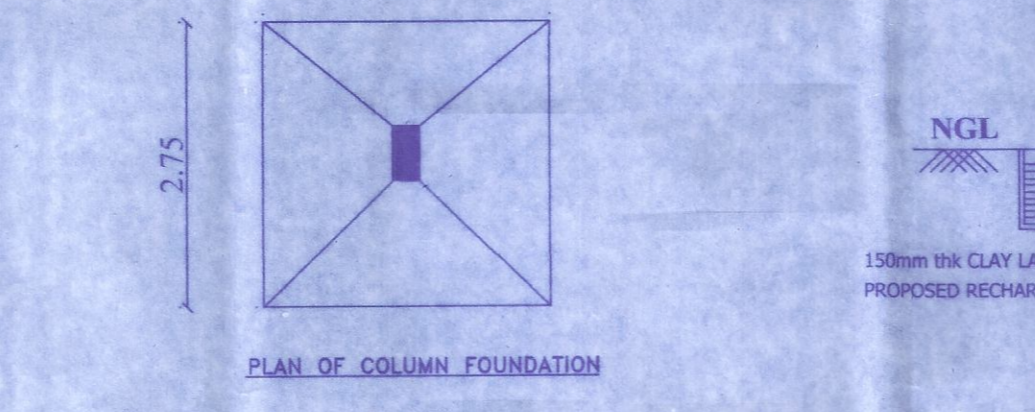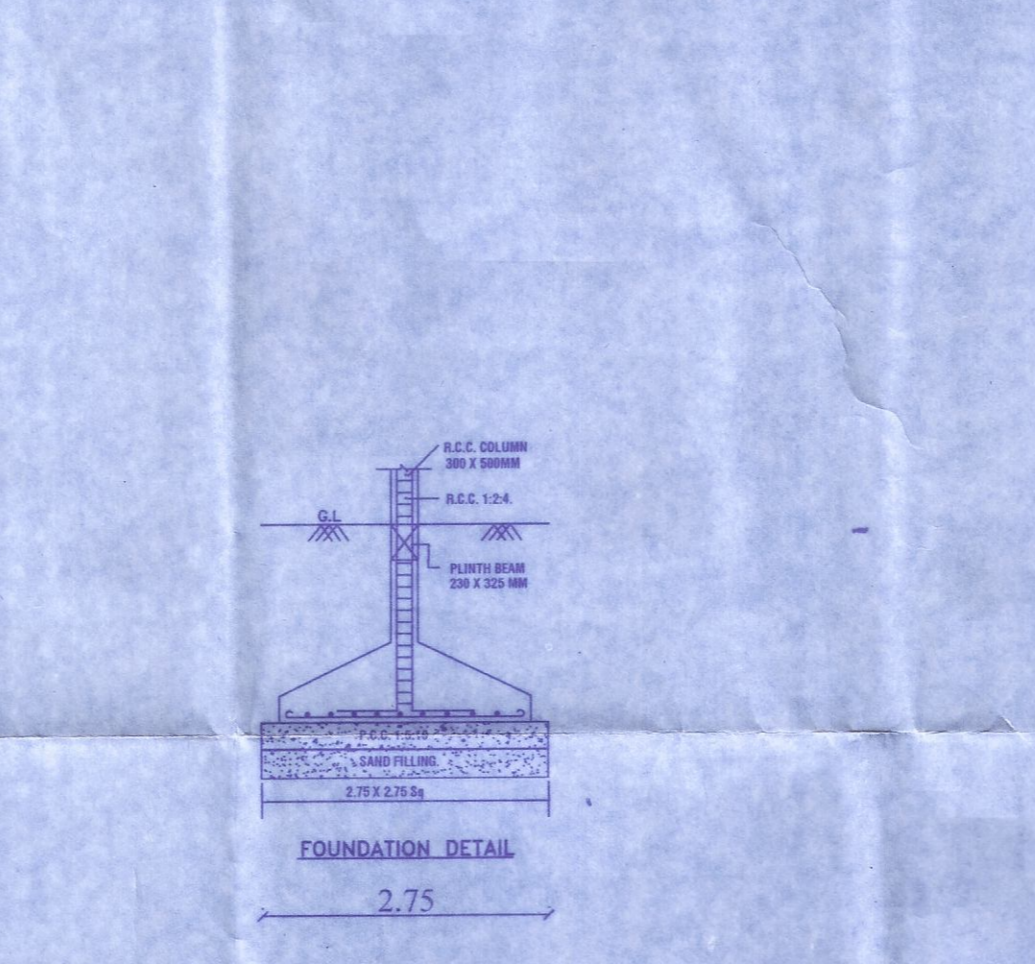

PLAN OF COLUMN FOUNDATION

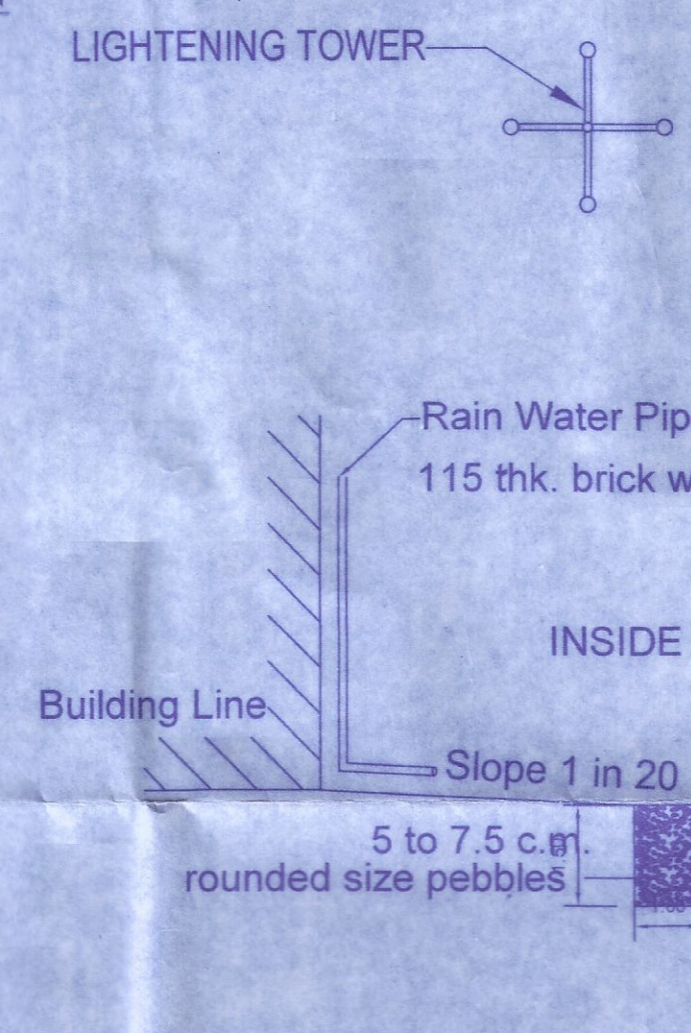

RAIN WATER HARVESTING DETAIL

AREA DETAILS		
	SQ.FT.	SQ.MT.
PLOT AREA	19667.00	1830.00
PRO.GROUND FLOOR AREA	4874.00	452.95
PRO.FIRST FLOOR AREA	4874.00	452.95
PRO.SECOND FLOOR AREA	4838.00	449.64
TOTAL	14586.00	1355.54
F S I	0.745	
COVERAGE	24.89%	
OPEN SPACE AREA	14756.00	1373.61

SCHEDULE OF JOINERY		
M.D.	MAIN DOOR	5'0" X 7'0" [1.52 X 2.13]
D1	DOOR	3'0" X 7'0" [0.91 X 2.13]
D2	DOOR	2'6" X 7'0" [0.76 X 2.13]
LD	LIFT DOOR	3'0" X 7'0" [0.91 X 2.13]
W	WINDOW	4'6" X 6'0" [1.37 X 1.83]
V	VENTILATOR	3'0" X 2'0" [0.91 X 0.61]
R.S.	ROLLING SHUTTUR	9'0" X 7'0" [2.70 X 2.13]

COLOUR INDEX	
PROPOSED BUILDING	<input type="checkbox"/>
EXISTING ROAD	<input type="checkbox"/>
PLOT BOUNDARY	<input type="checkbox"/>
DRIVEWAY	<input type="checkbox"/>

SCALE : ALL DIMENSIONS ARE IN METER
SCALE 1:100

சுட்டி, வரைபட அனுமதி
நகர் தரமையடி துணை இயக்குநர் அலுவலகம்
சாங்கையிலே
ந.க. எண்-1313/2019/மெ3 நமர்:26/15/2019
உத்தரவில் கண்டுள்ளபடி தகவல்கள்
A.B.C.D. என வழங்கப்பட்டு உள்ள படிவங்கள்
கையெழுத்திடப்பட்டுள்ளன. மேலும், வரைபடத்தை
கையெழுத்திடப்பட்டு (சுட்டி) எண்-25/15/2019
என கண்டுள்ளபடி தகவல்கள் (ம) அடிப்படையில்
நிபந்தனைகளுக்கு இணங்க அளிக்கப்படுகிறது.
நகர் தரமையடி துணை இயக்குநர் (சுட்டி)
சாங்கையிலே

OWNER'S SIGNATURE

ER. K. SARAVANAN, B.E., A.M.I.E.
Structural Engineer Grade-I (SE)
Reg. No. CCLRG/REG/GR - III/2019/04101
No.107/42, Singanna Chetty Street,
Chandrasekhar, Chennai-600 002
Mob: 91 9899 48829
email: saravanan2@gmail.com

STRUCTURAL ENGINEER

For JIMM & ASSOCIATES
AC. JAYARAMAN, N.
B.E., A.M.I.E., A.I.T.E.
W.C.P. (C) - Reg. L.A.I.T.E.
LICENSED SURVEYOR /
REGISTERED ARCHITECT
No. 81, R. Park St,
Chennai-600 001
Ph: 044-26190200
Mobile: +91 944 32 20706
Email: jayon@gmail.com
Reg. No. CCLRG/REG/GR - III/2019/04101
098-405-405, BA-ALMKT

ARCHITECT

ER. M. VIJAYAN, D.C.E.,
Registered Engineer Grade - III (RE)
Reg. No. CCLRG/REG/GR - III/2019/04101
No.4, Veeraperumal Iyyengar Street,
(Near Bus Stand), Uthiramerur Taluk,
Kancheepuram Dist - 603 406
Cell: 91 9384573008 Ph: 044 27273709

REG. ENGINEER
SHEET No: 1 OF 2