


PLAN SHOWING THE PROPOSED CONSTRUCTION OF THE KALYANAMANDAPAM

BUILDING AT S.No. 113/1 & 114B/1, THIRUKAZHUKUNDRAM TOWN PANCHAYAT & TALUK,

KANCHIPURAM DISTRICT.

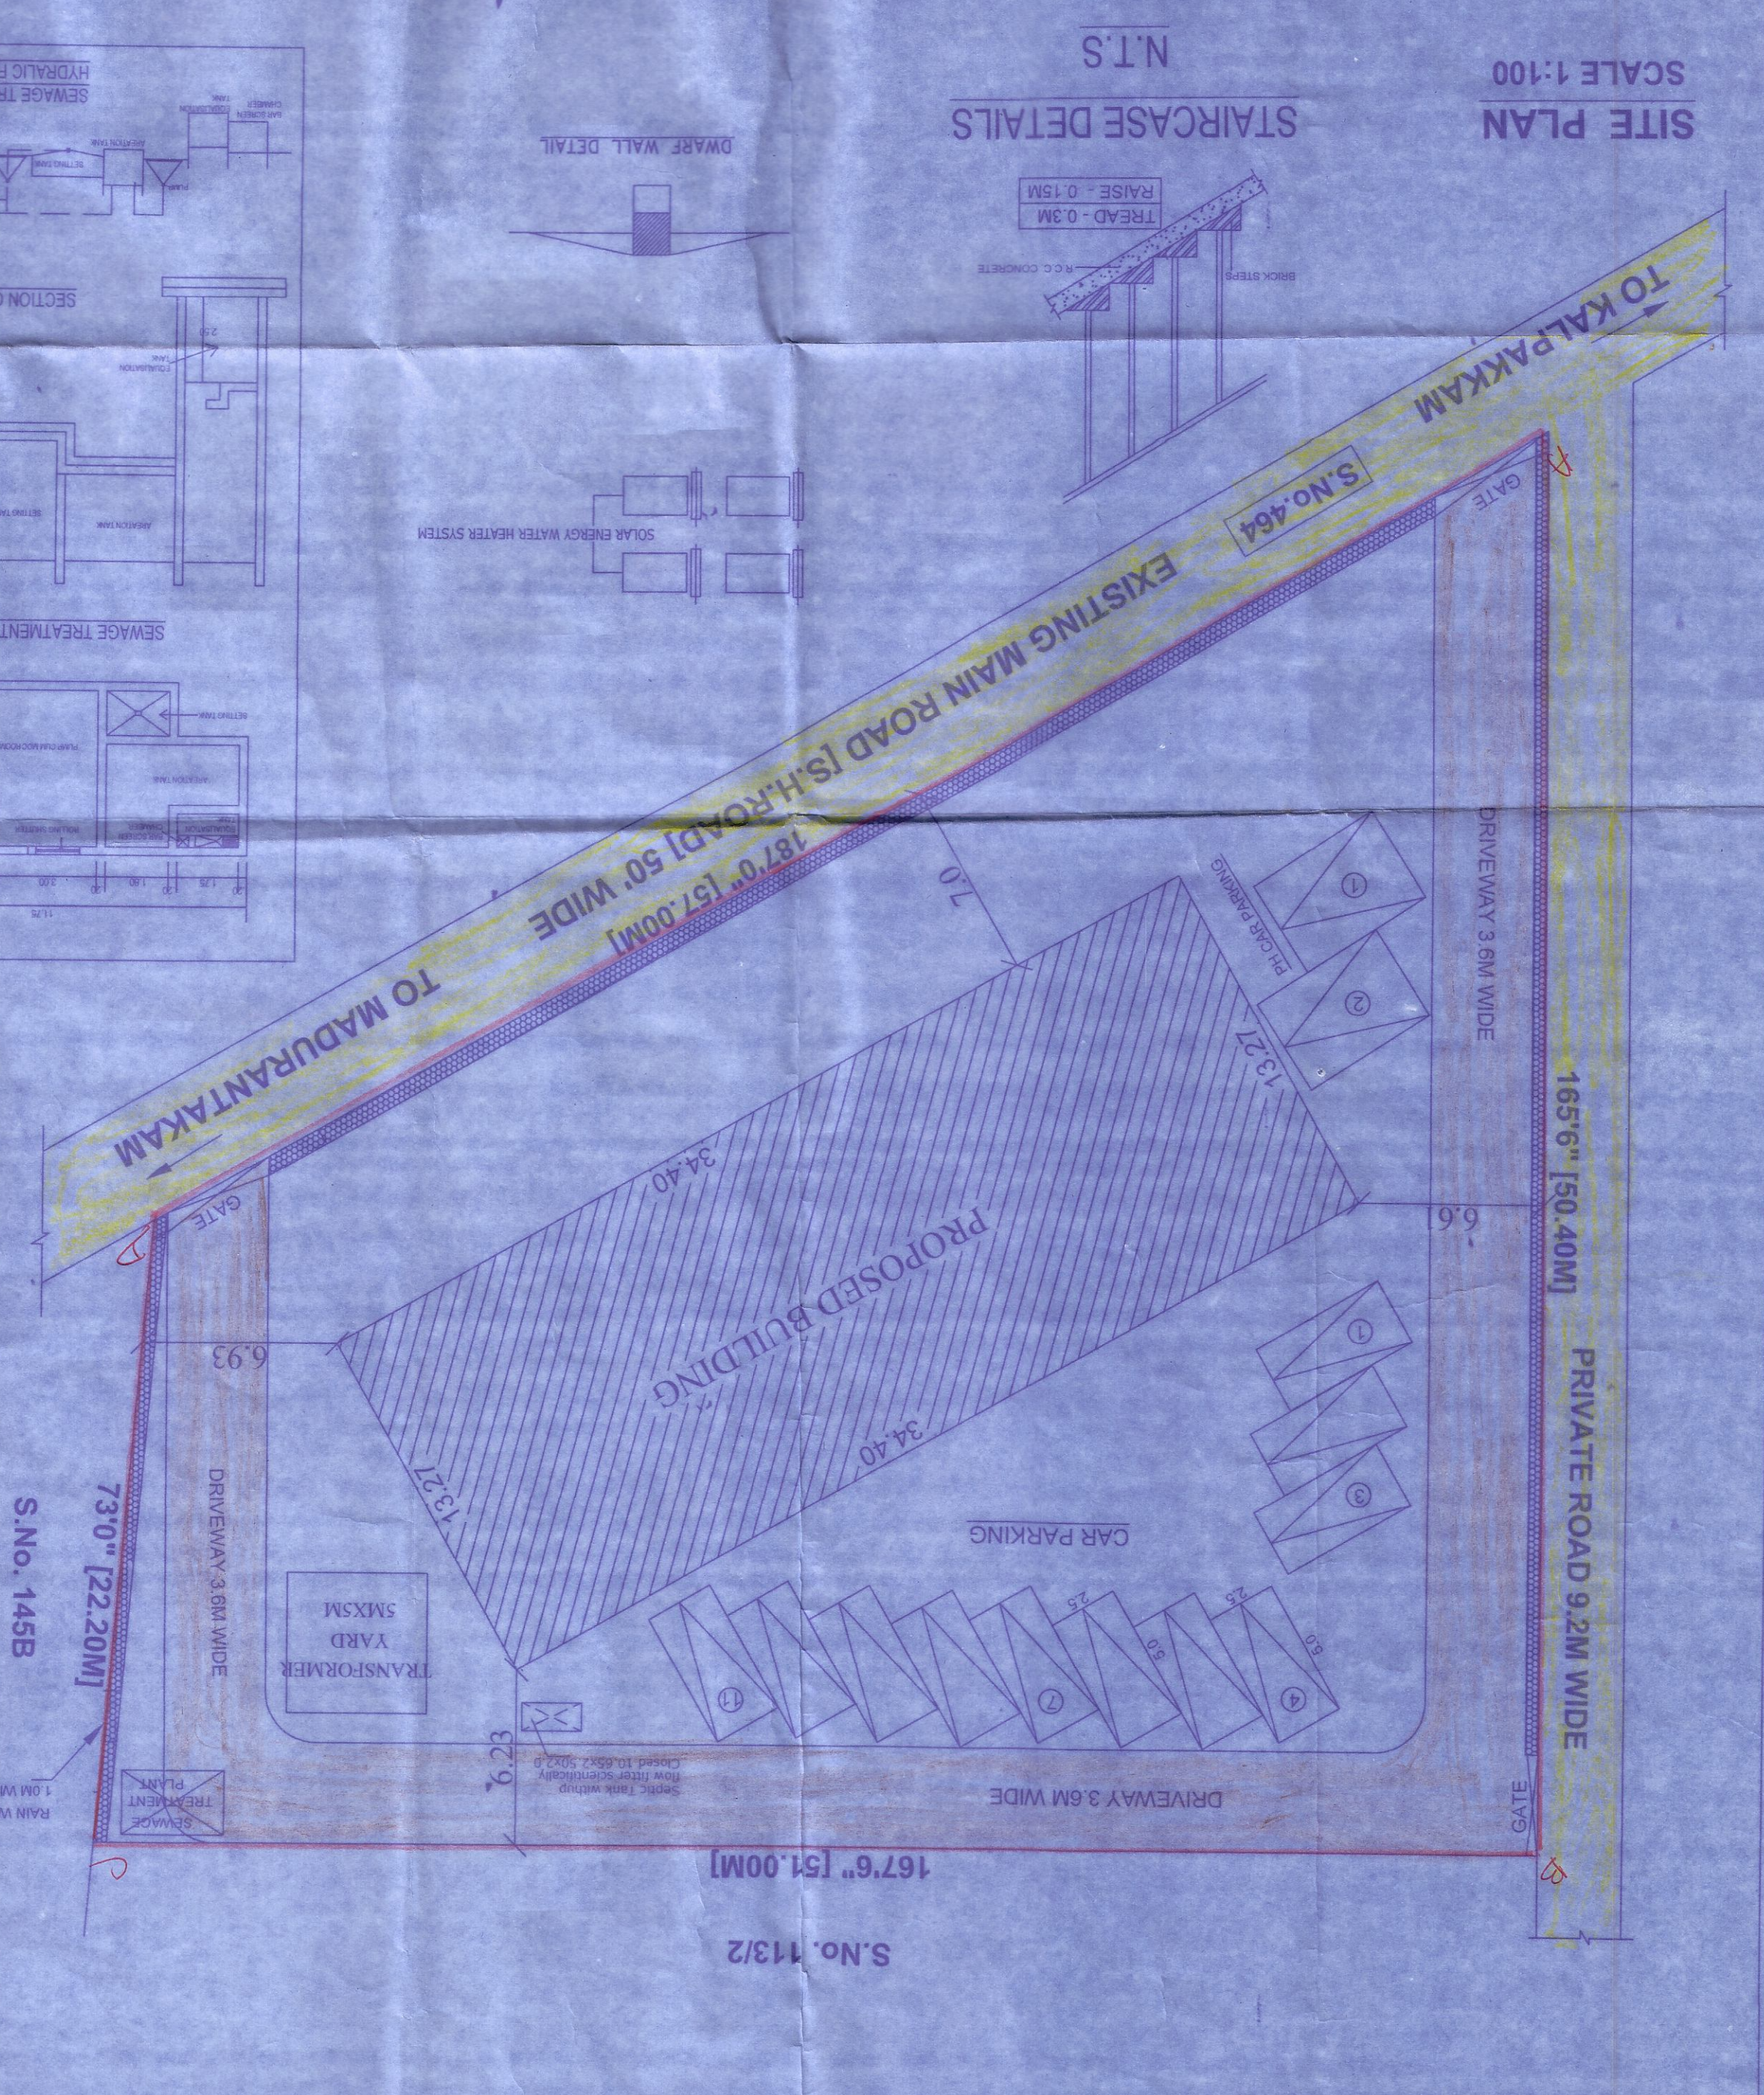




AREA DETAILS	
SQ.FT.	SQ.MT.
19667.00	1830.00
4874.00	452.95
4874.00	452.95
4838.00	449.64
14586.00	1355.54
TOTAL	
0.745	
24.89%	
14756.00	1373.61

COLOUR INDEX	
	PROPOSED BUILDING
	EXISTING ROAD
	CAR PARKING - 11 No's
	PH CAR PARKING - 2 No's
	LOT BOUNDARY
	CAR PARKING - 13 No's
	DRIVEWAY

SCALE : ALL DIMENSIONS ARE IN METER

OWNER'S SIGNATURE

ER.K.SARAVANAN, B.E., AMIE
Structural Engineer Grade-II (SE)
Reg. No. CE/REGN/SE/GR-II/2019/04/001
Chennai, Street No. 400/02.
Mob: 9198 46522
email: pksaravanan@gmail.com

STRUCTURAL ENGINEER

ER.M.VIJAYAN, D.C.E.,
Registered Engineer Grade - III (RE)
Reg. No. CE/REGN/RE/GR - III/2019/04/001
No.4, Veeraperumal Iyengar Street,
(Near Bus Stand), Uthiramerur Taluk,
Kancheepuram Dist - 603 406.
Cell: 91 988467609, Ph: 044 27273709

ARCHITECT

Mr. Jagan & Associates
M. K. S. RAO, I.A.C.A.
REGISTERED ARCHITECT
No. 81 - B, Rajaji St,
Chengalpattu - 603 001.
Ph: 044-272 3000 / 26700
Mobile: +91 944 22 26706
Email: jagan@gmail.com
Reg. No: CA/98/24015
MAY: 2008-006, MA: A13017

SHEET No: 2 OF 2